


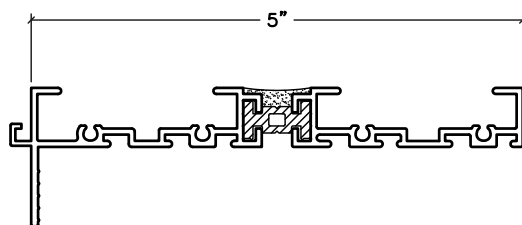



960 SERIES FIXED

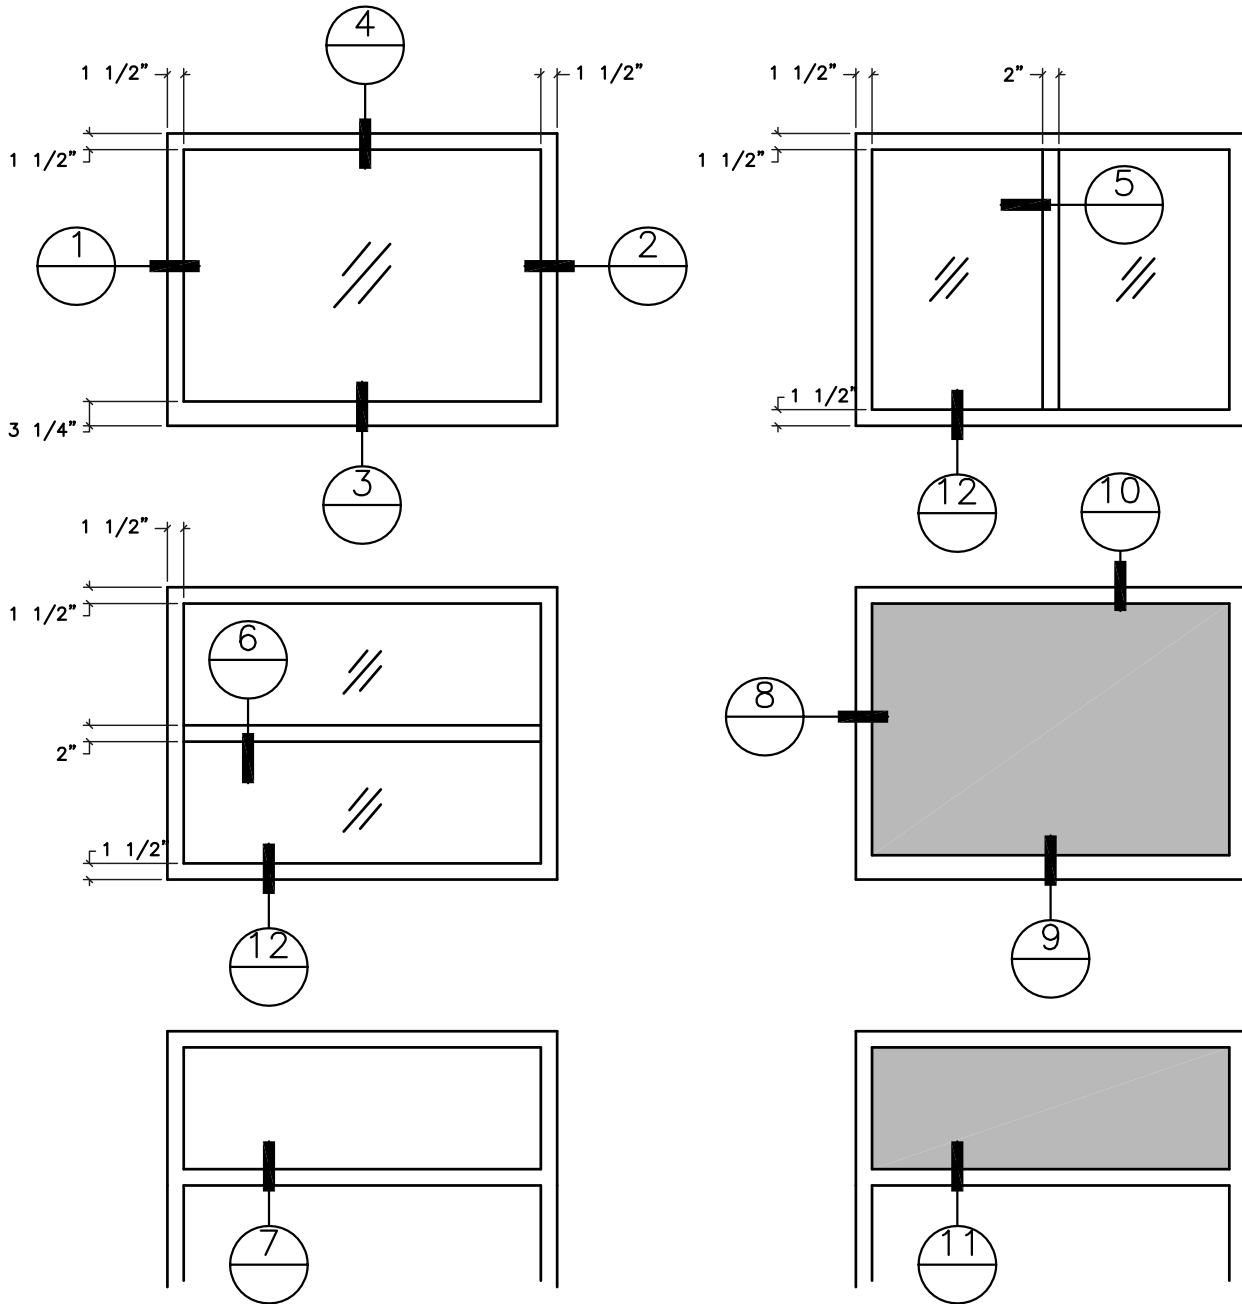

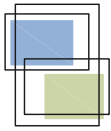



960 SERIES FIXED

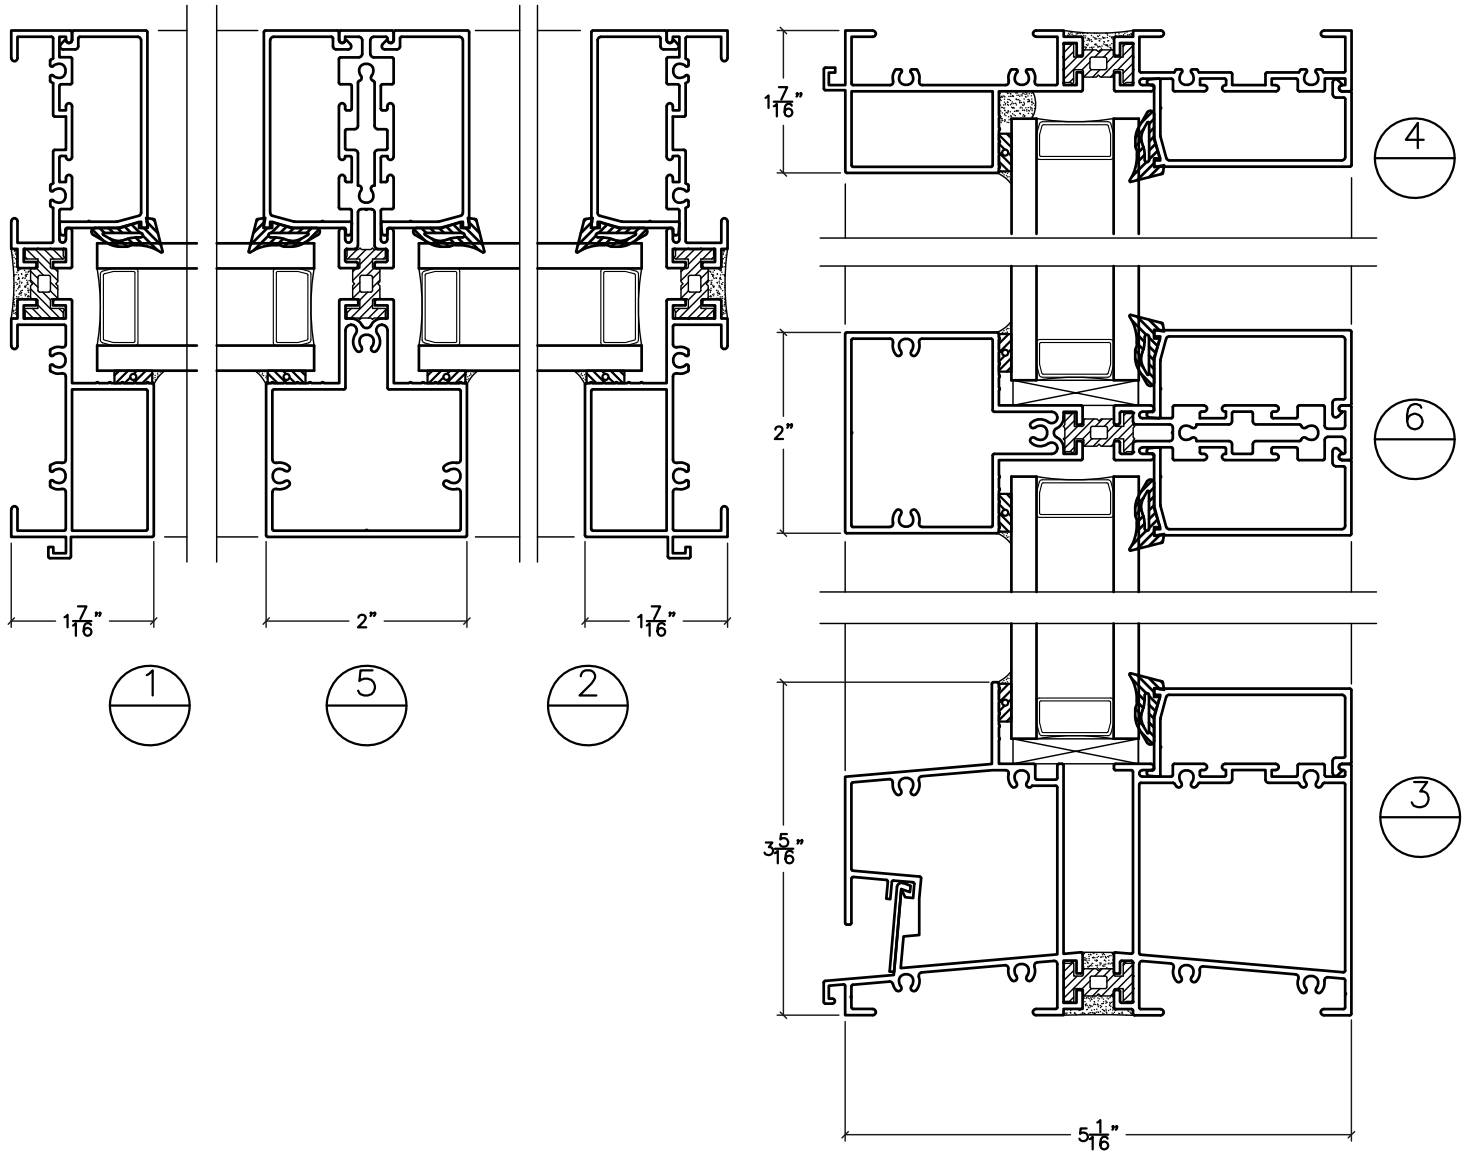

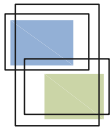



**960 SERIES
FIXED
INTERIOR APPLICATION ONLY**

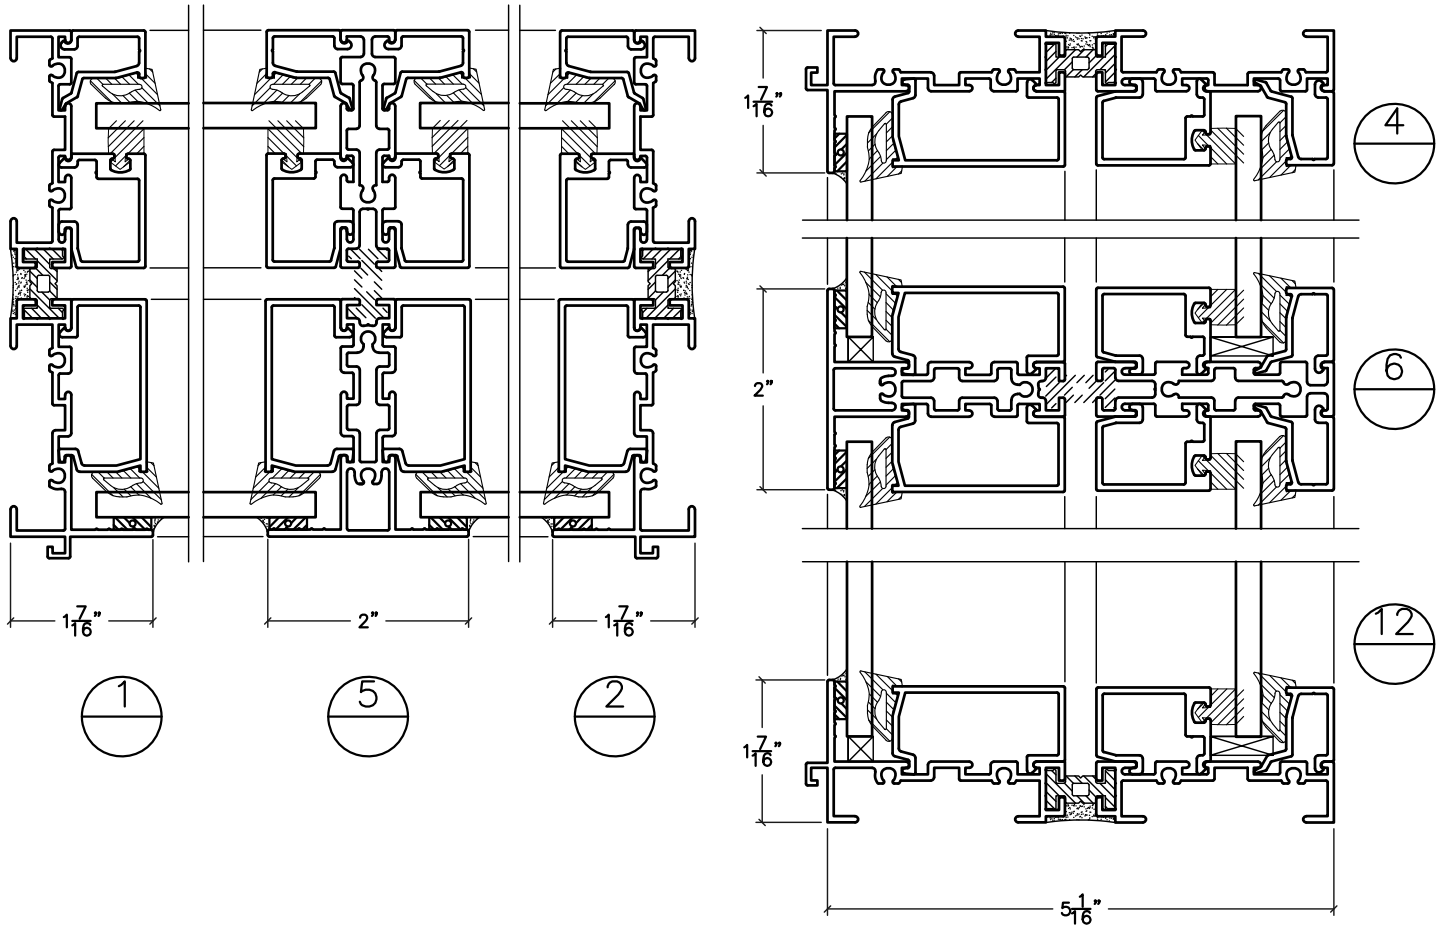

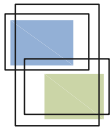


960 SERIES FIXED

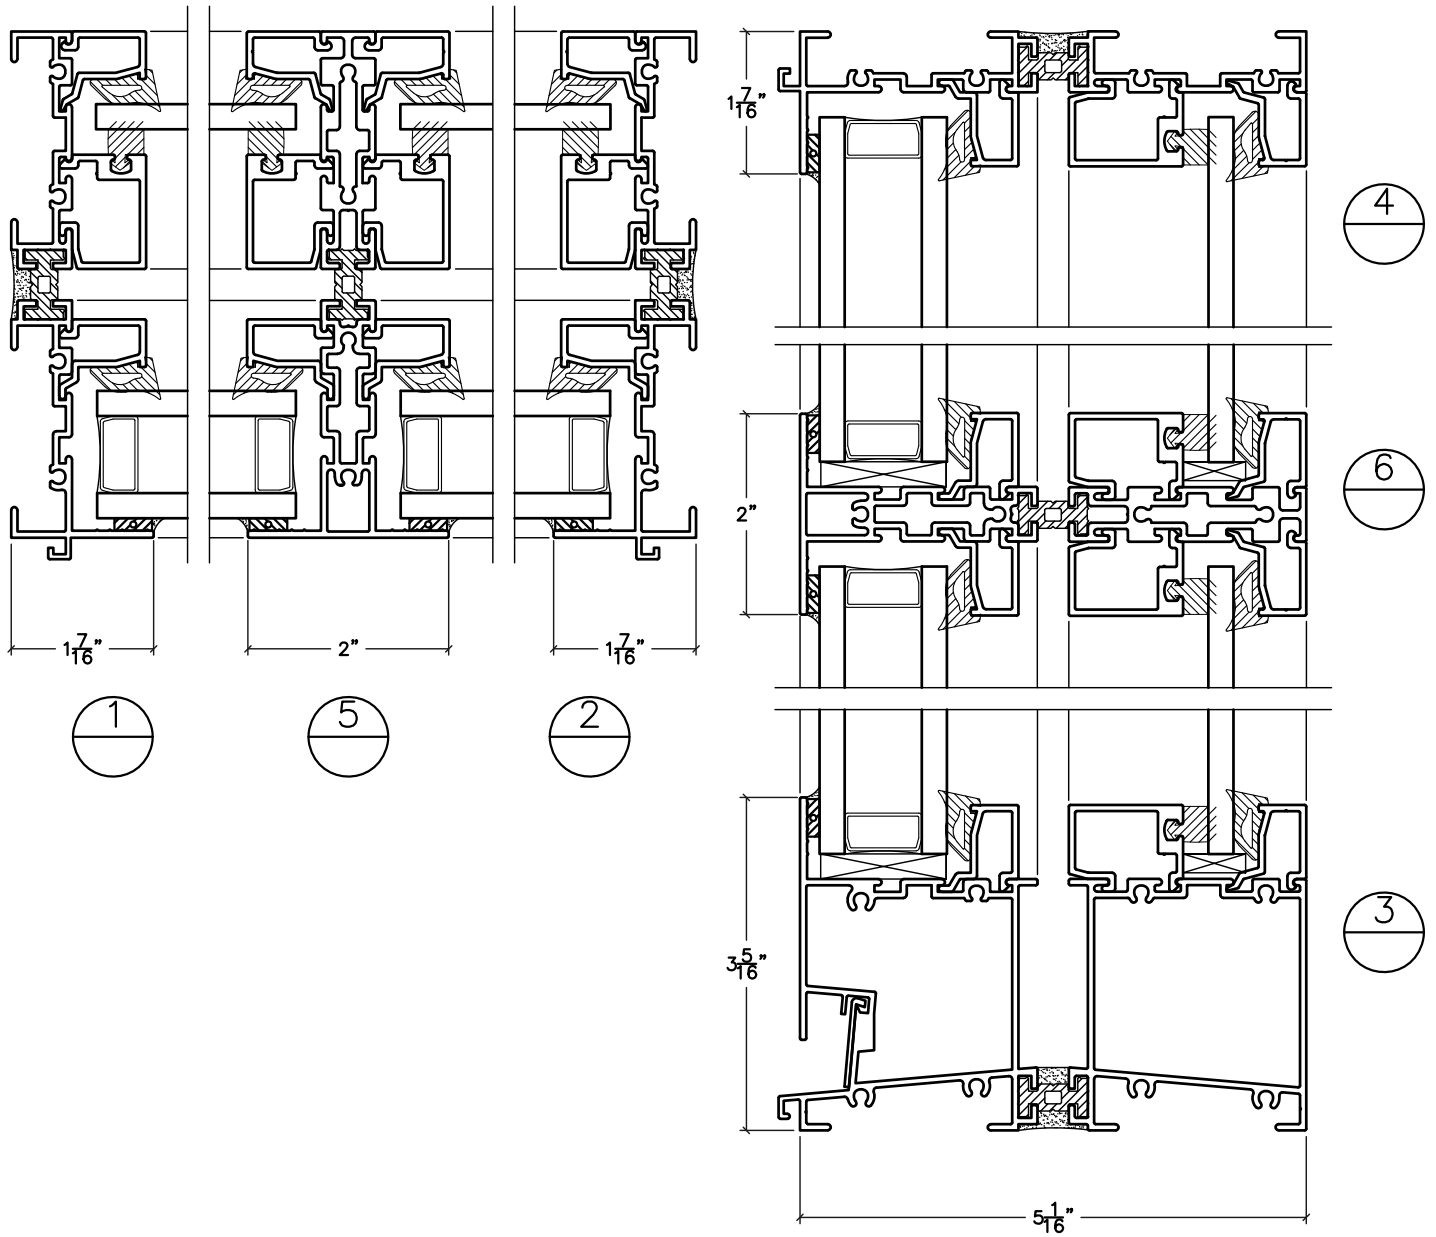


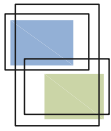


**960 SERIES
FIXED**

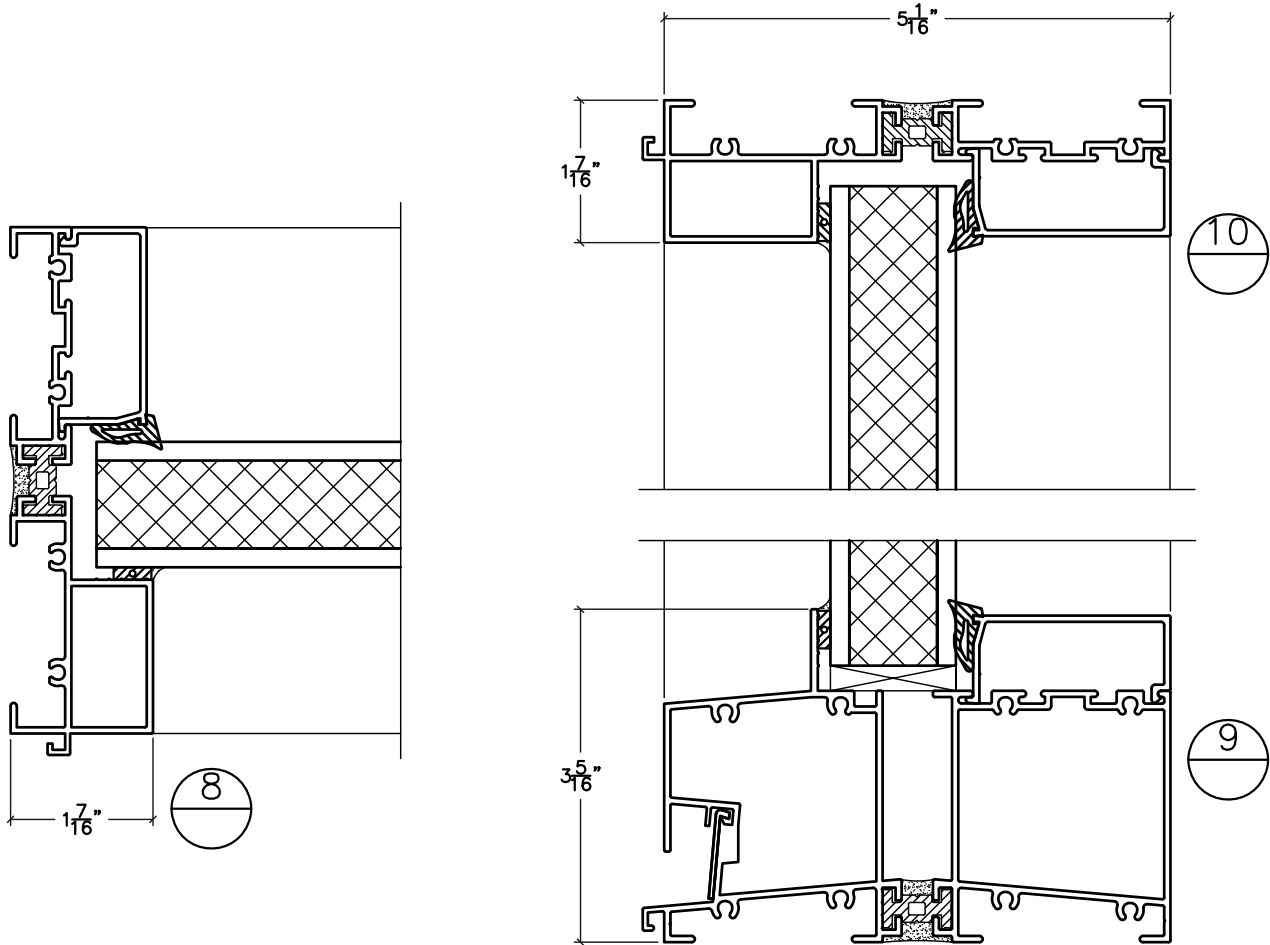


NOTE: 1 1/4" PANEL SHOWN.
PANELS AVAILABLE TO 4 1/2" DEEP.

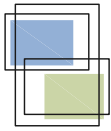


960 SERIES FIXED

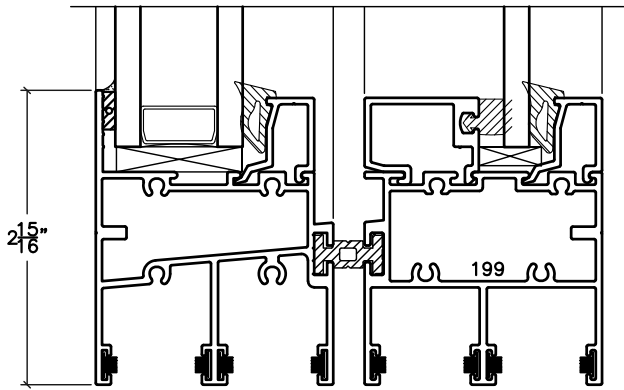


TRIPLE GLAZE

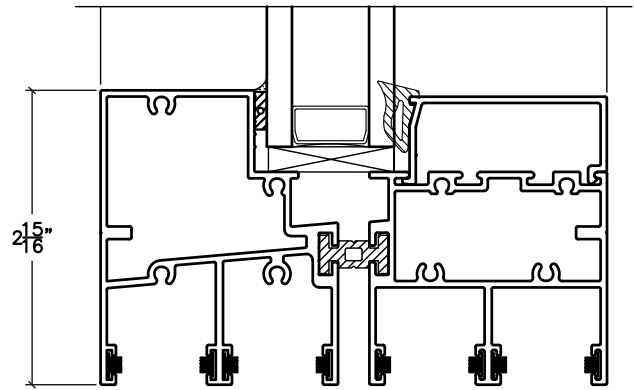

1-1/4" INSULATING GLASS

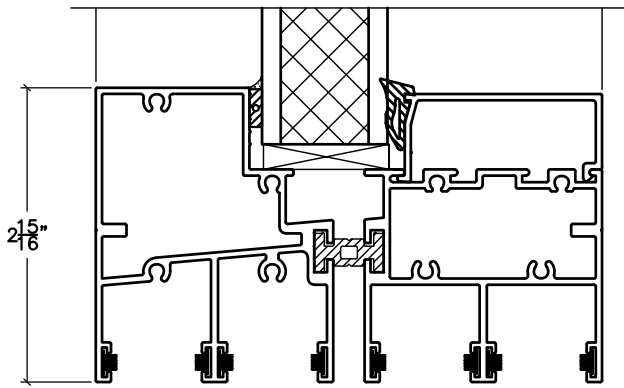

PANEL

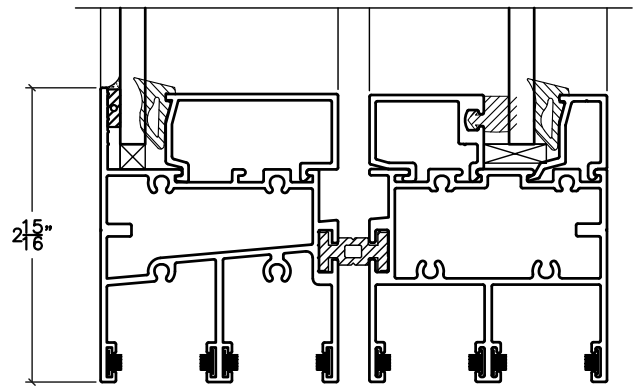

MONOLITHIC GLASS
* FOR INTERIOR APPLICATIONS ONLY

